


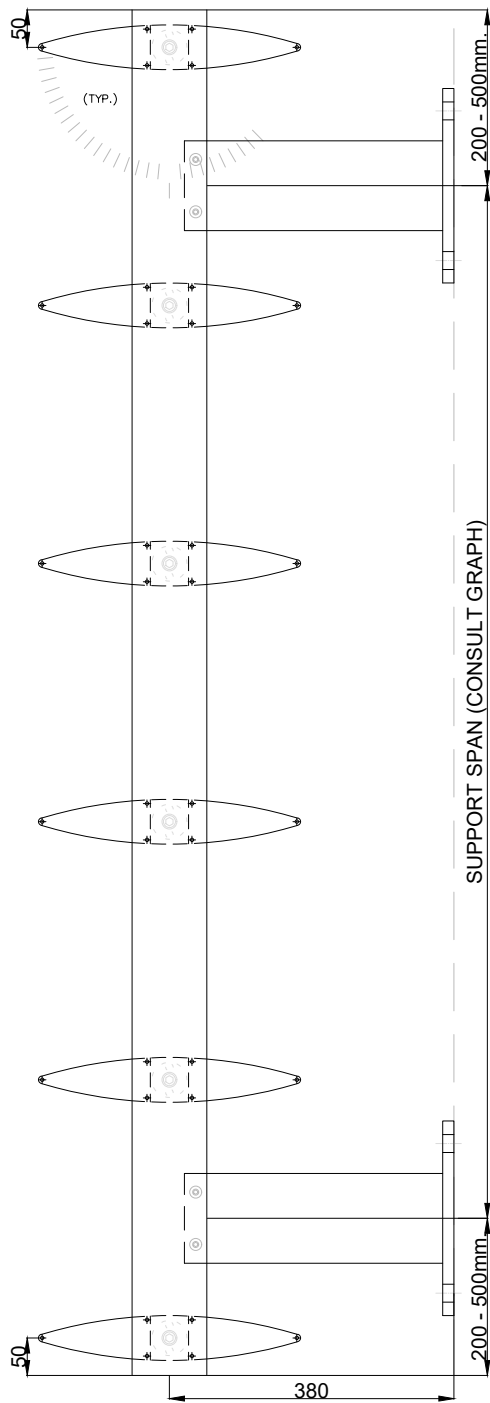


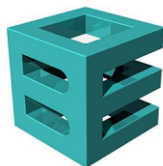

FIXED SYSTEM
ON STRIP

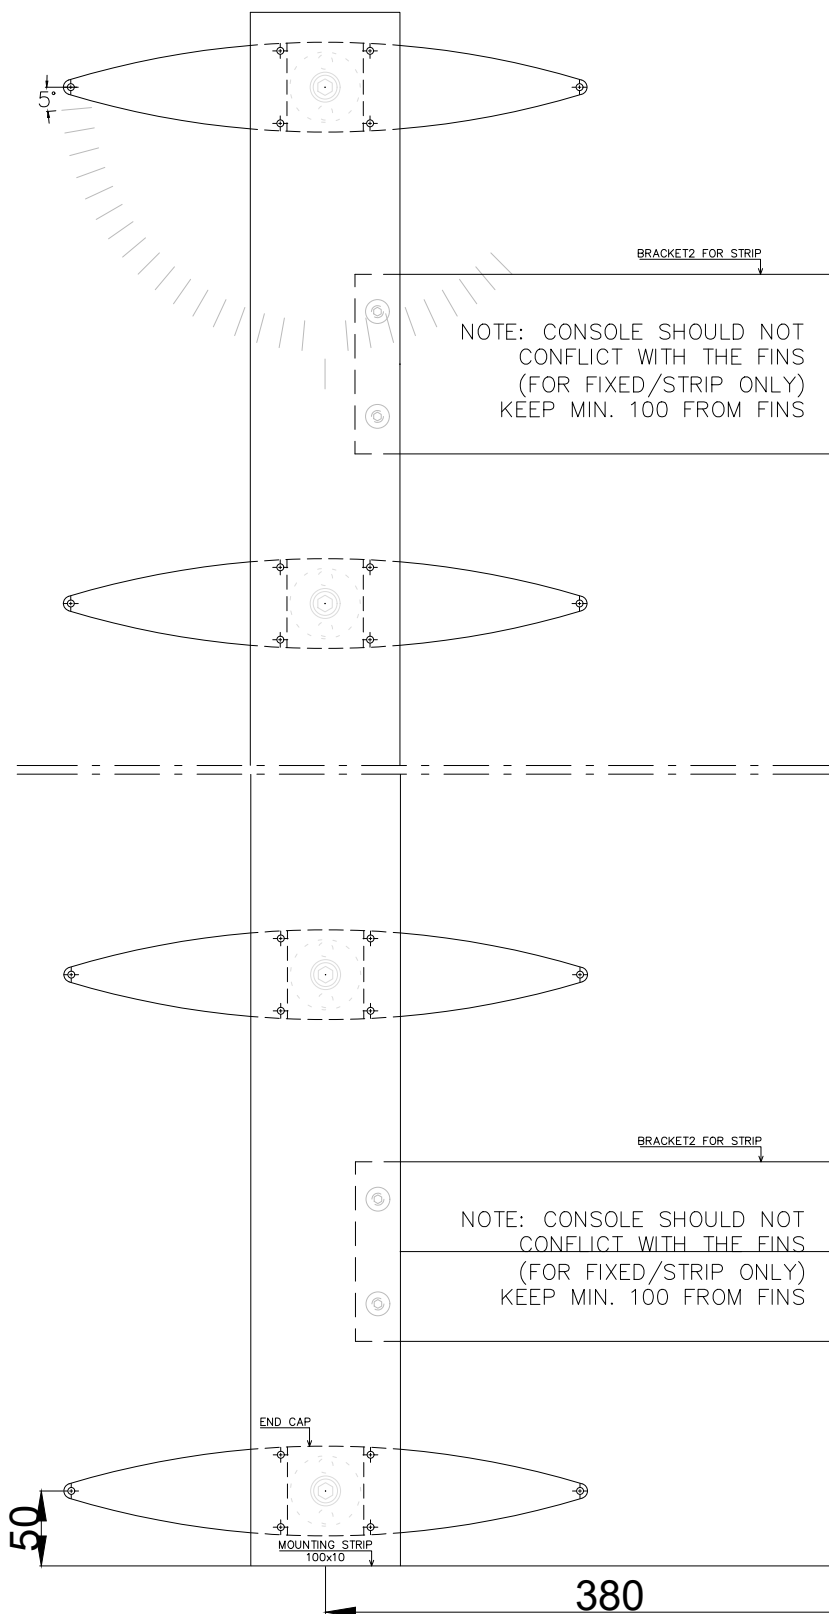

BuildingElegance

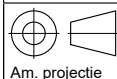

Am. projectie
Dimension tolerances:
NEN-ISO-2768-1-m
Weldment tolerances:
DIN 8570B

Format:
A4

Scale: **1 : 5**

Status:

DEF

Customer:

-

Project:

-

Description:

F-S Elevation



Drawing number:

31 1605 0035

Revision:


-

C	-	-	-
B	-	-	-
A	-	-	-
-	-	06-05-2022	
Rev.	Eng.	Date	Revision description

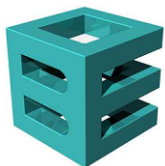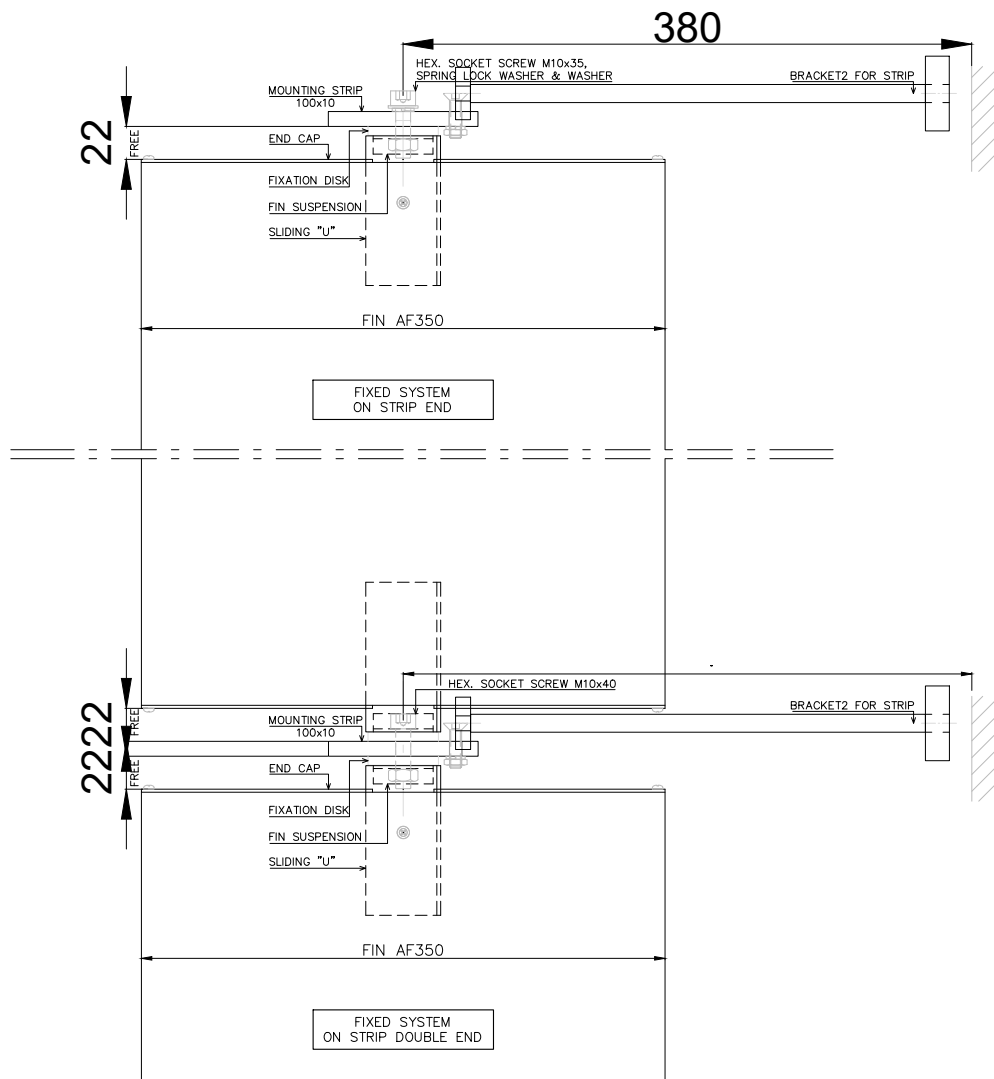

BuildingElegance

C	-	-	-
B	-	-	-
A	-	-	-
-	-	06-05-2022	
Rev.	Eng.	Date	Revision description

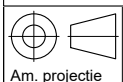

Am. projectie
 Dimension tolerances:
 NEN-ISO-2768-1-m
 Weldment tolerances:
 DIN 8570B

Format:
A4

Scale: **1 : 5**
 Status:

DEF

Customer:

-

Project:

-

Description:




F-S Plan

Drawing number:

31 1605 0036


Revision:

-

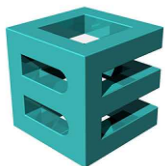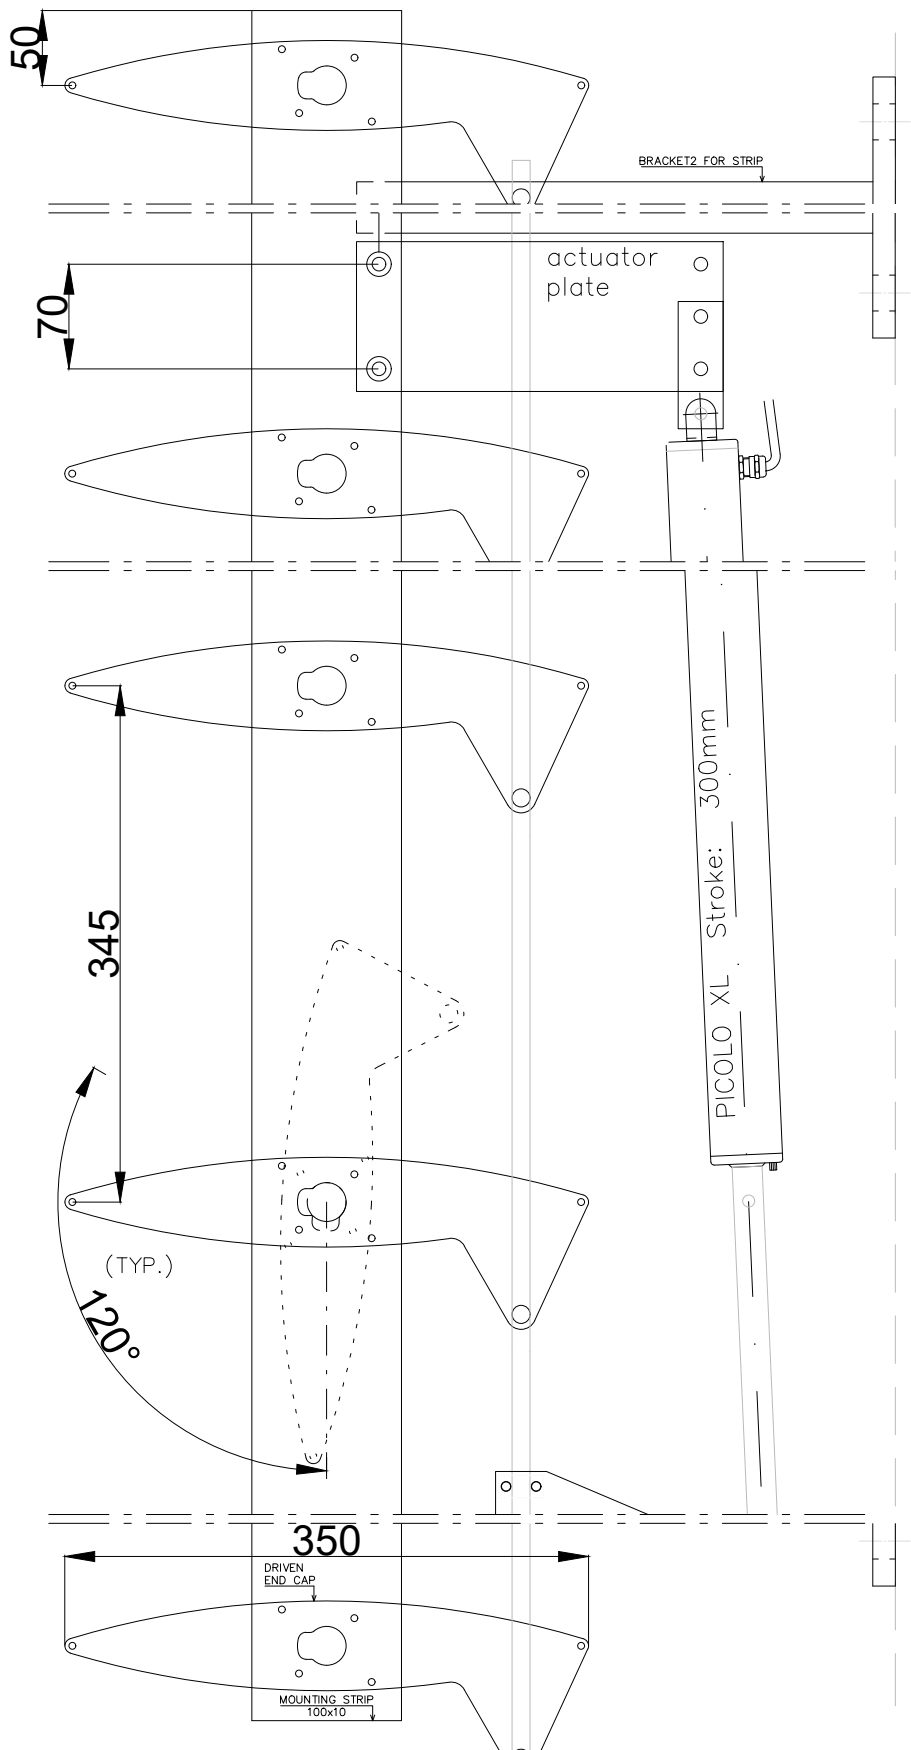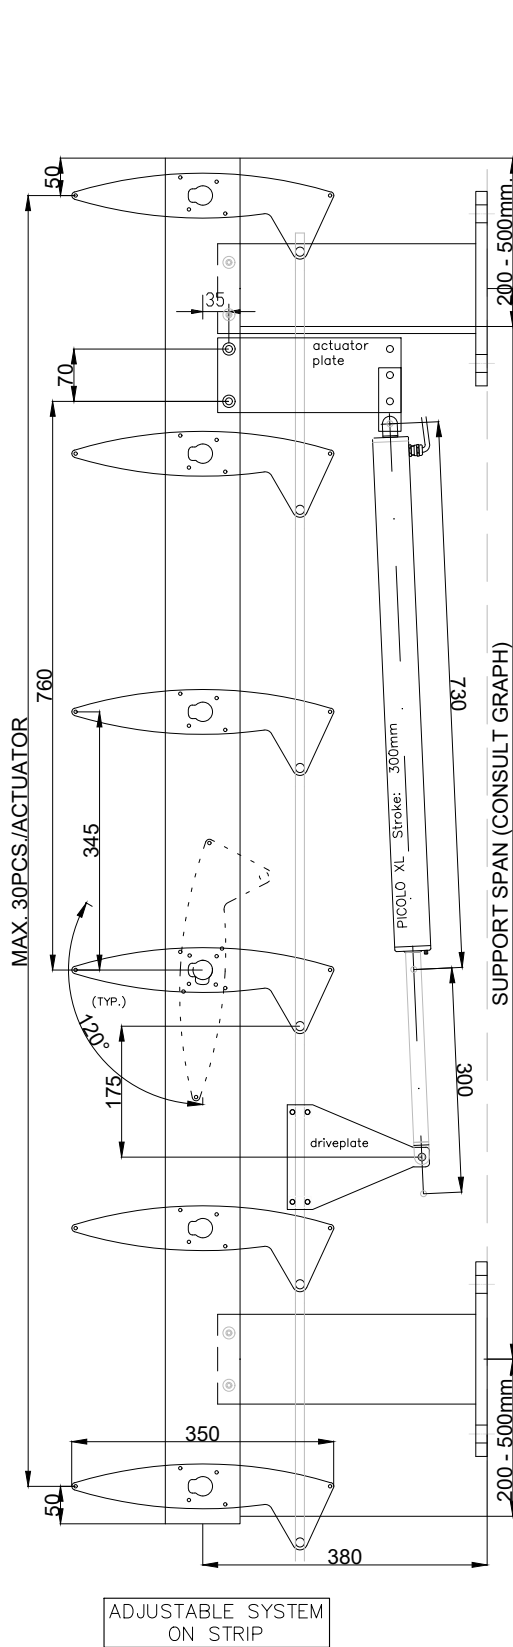

BuildingElegance

C	-	-	-
B	-	-	-
A	-	-	-
-	-	06-05-2022	
Rev.	Eng.	Date	Revision description

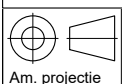

Format: **A4**

Scale: **1 : 5**

Customer:

-

Project:

-

Description:

A-S Elevation

Drawing number:



31 1605 0037

Revision:

-

Dimension tolerances:
NEN-ISO-2768-1-m
Weldment tolerances:
DIN 8570B


DEF

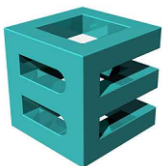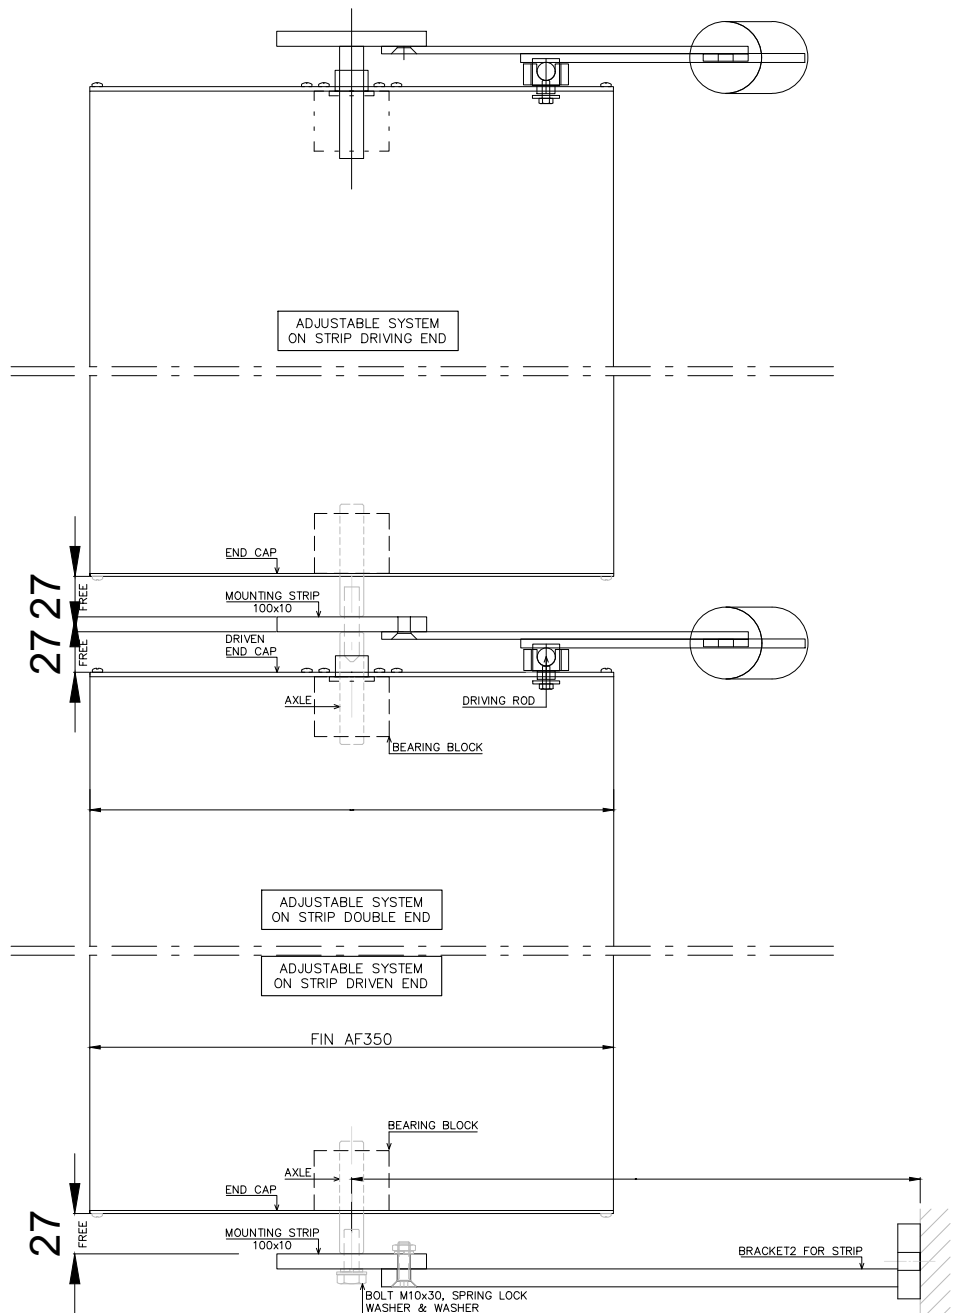


BuildingElegance

C	-	-	-
B	-	-	-
A	-	-	-
-	-	06-05-2022	
Rev.	Eng.	Date	Revision description


	Format: A4	Scale: 1 : 5	Customer:		Description:	
	Status:		-		A-S Plan	
Dimension tolerances: NEN-ISO-2768-1-m Weldment tolerances: DIN 8570B		DEF	Project:		Drawing number:	Revision:
			-		31 1605 0038	-

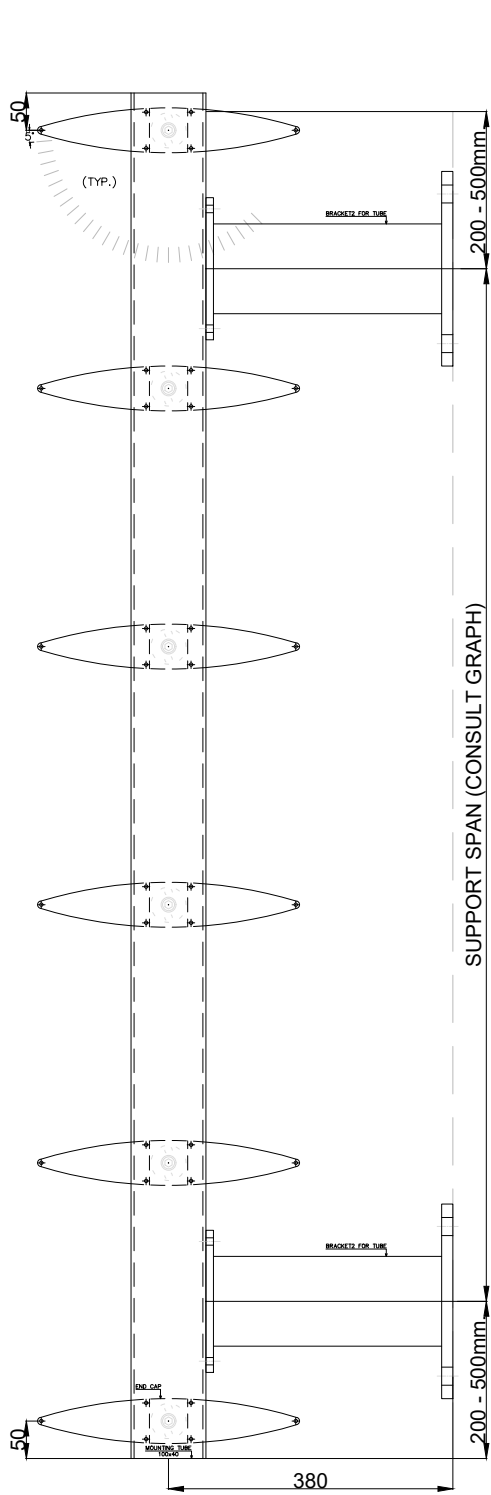

FIXED SYSTEM
ON TUBE

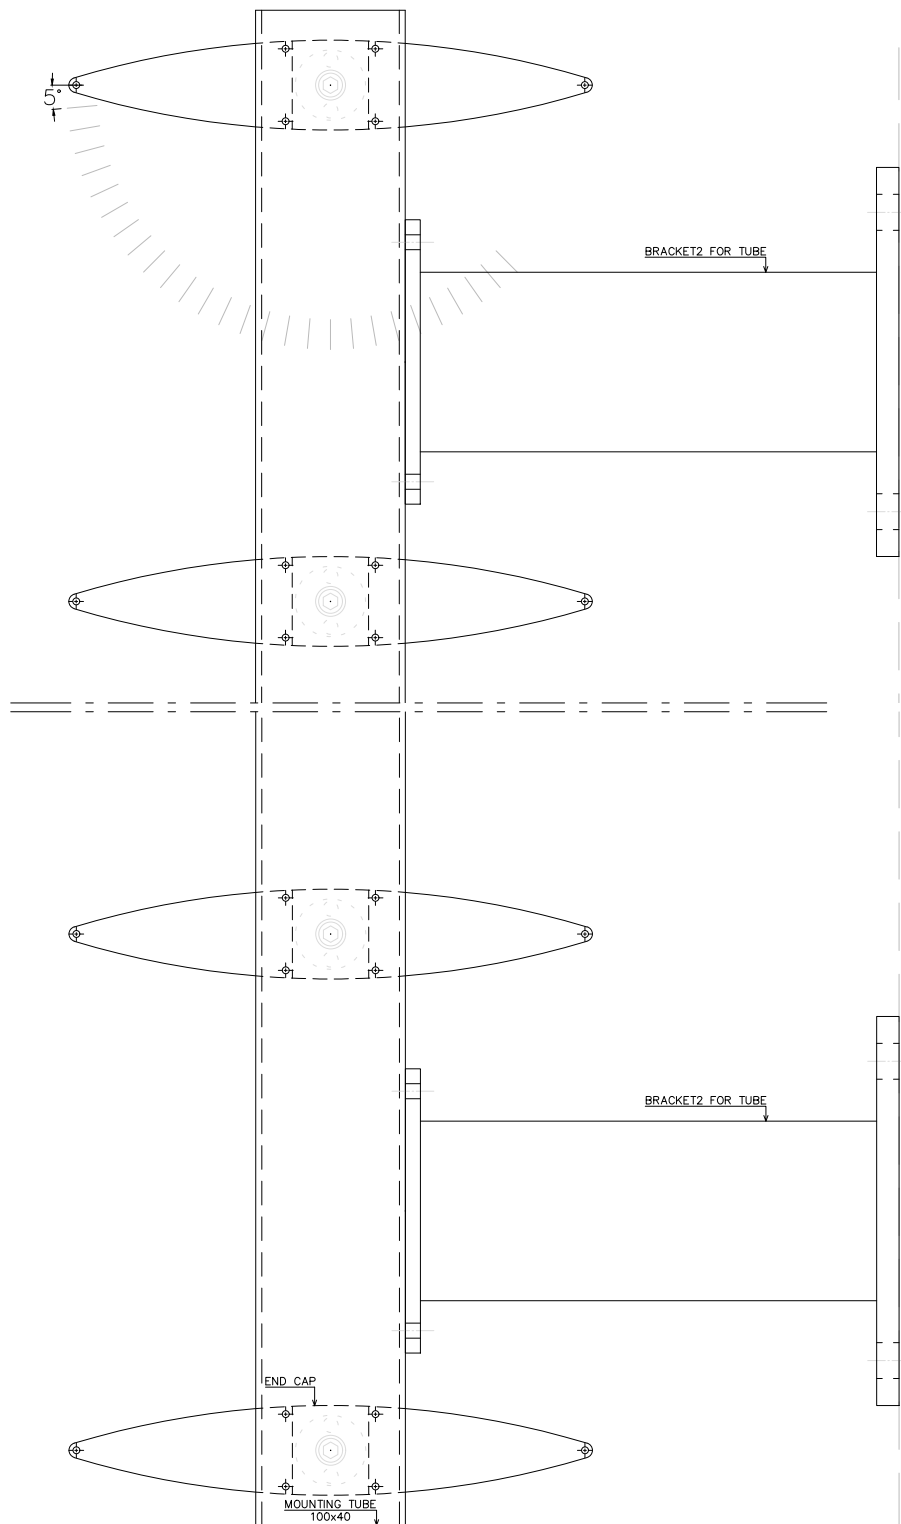

BuildingElegance

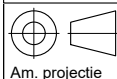

Am. projectie
Format: A4
Dimension tolerances:
NEN-ISO-2768-1-m
Weldment tolerances:
DIN 8570B

Scale: 1 : 5
Status:

DEF

Customer:

-

Project:

-

Description:

F-T Elevation

Drawing number:

31 1605 0039


Date

06-05-2022

Revision description


Revision:

-

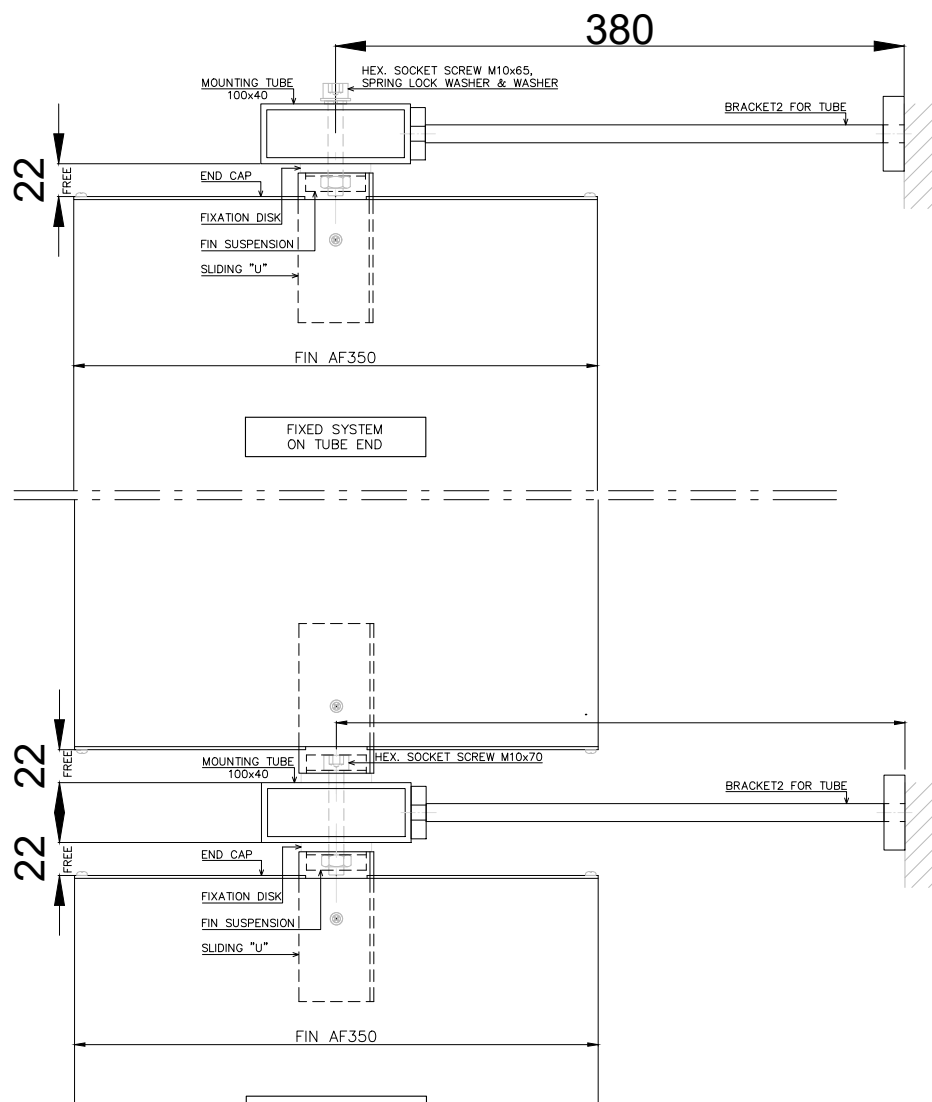

BuildingElegance

C	-	-	-
B	-	-	-
A	-	-	-
-	-	06-05-2022	
Rev.	Eng.	Date	Revision description

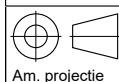

Am. projectie
Format: **A4**
Dimension tolerances:
NEN-ISO-2768-1-m
Weldment tolerances:
DIN 8570B

Scale: **1 : 5**
Status:

DEF

Customer:

-

Project:

-

Description:



F-T Plan

Drawing number:


31 1605 0040

Revision:

-

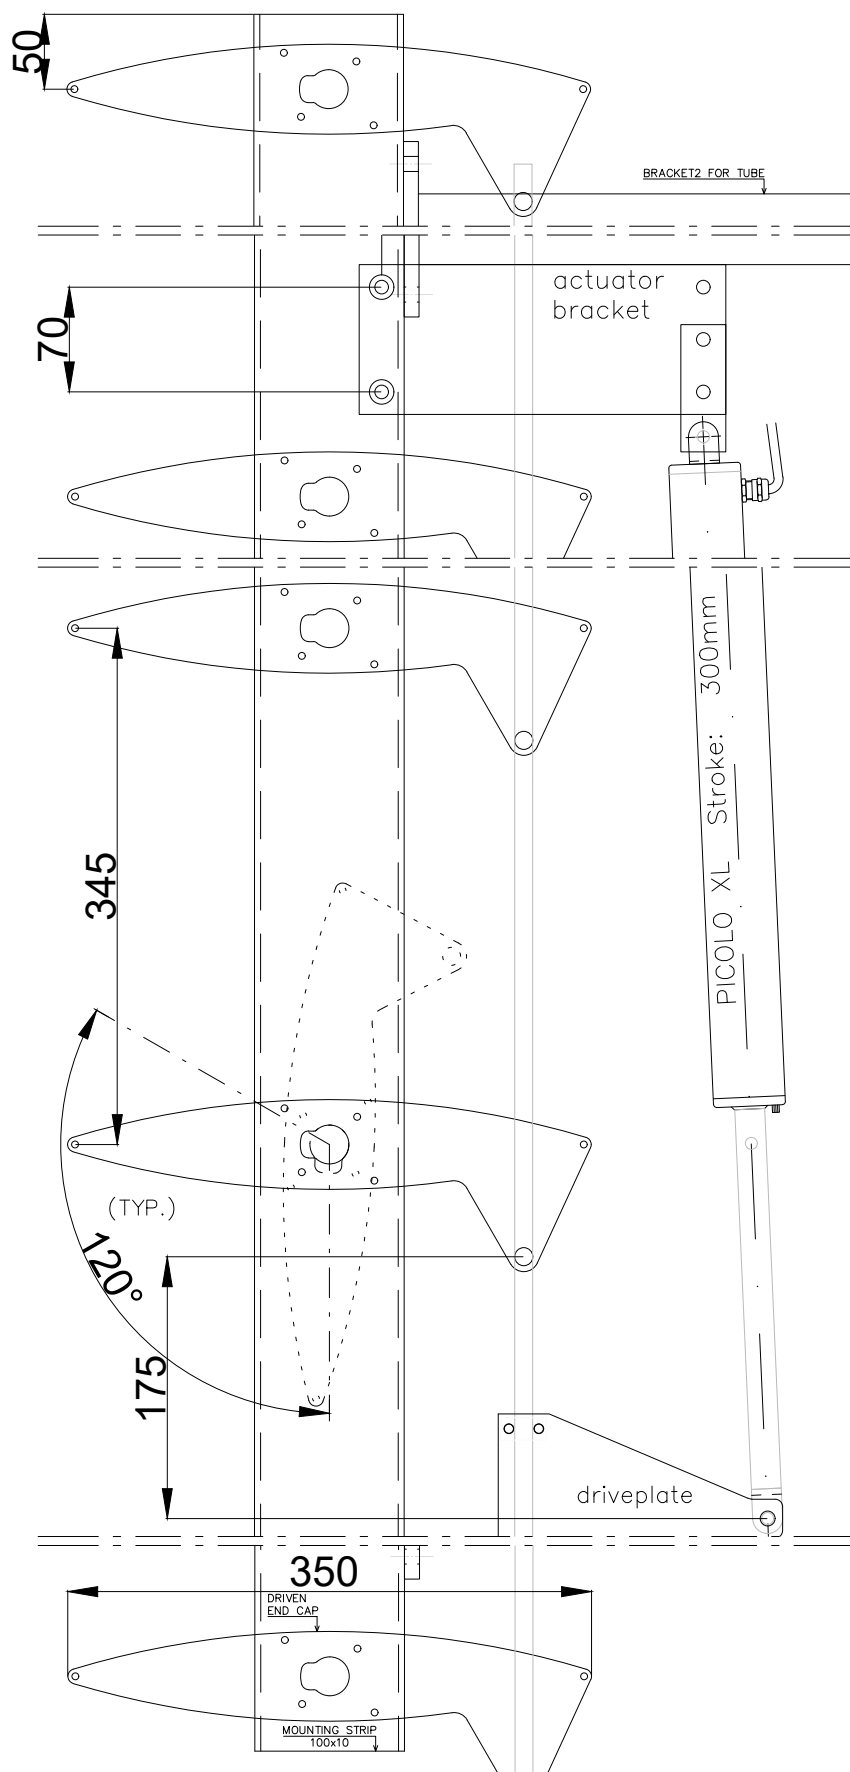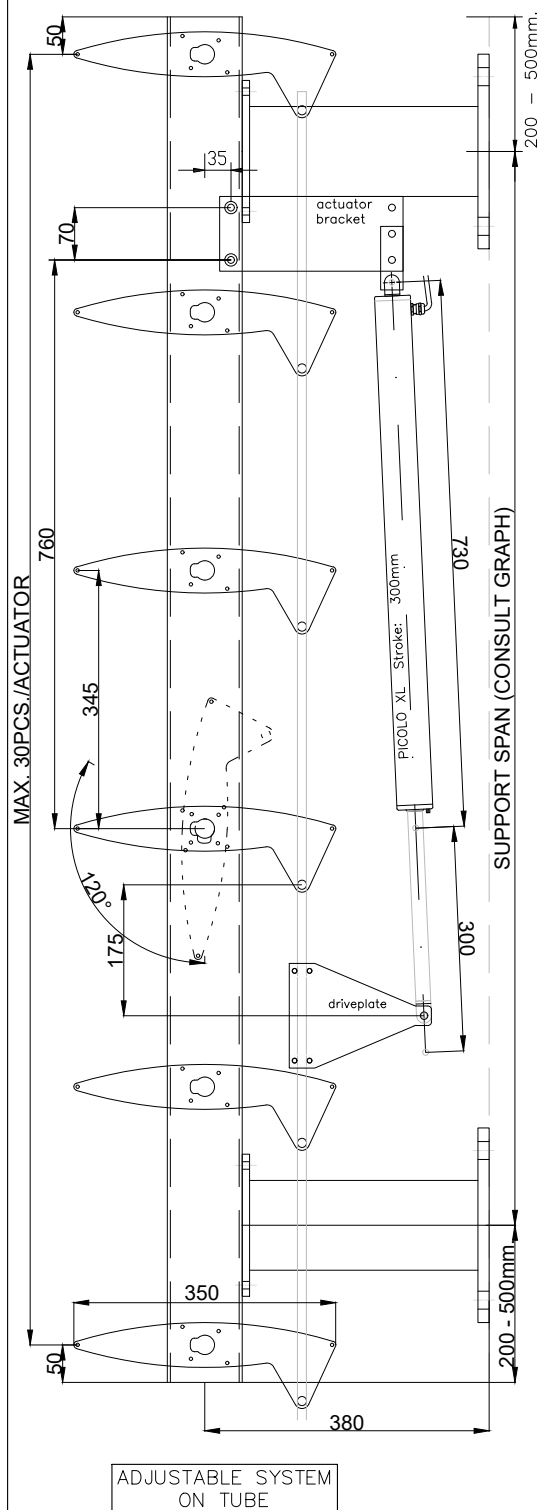

BuildingElegance

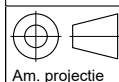

Format: **A4**

Scale: **1 : 5**

Status:

Customer:

Project:

Description:

A-T Elevation

Drawing number:


31 1605 0041

Revision:

-


Dimension tolerances:
NEN-ISO-2768-1-m
Weldment tolerances:
DIN 8570B

DEF

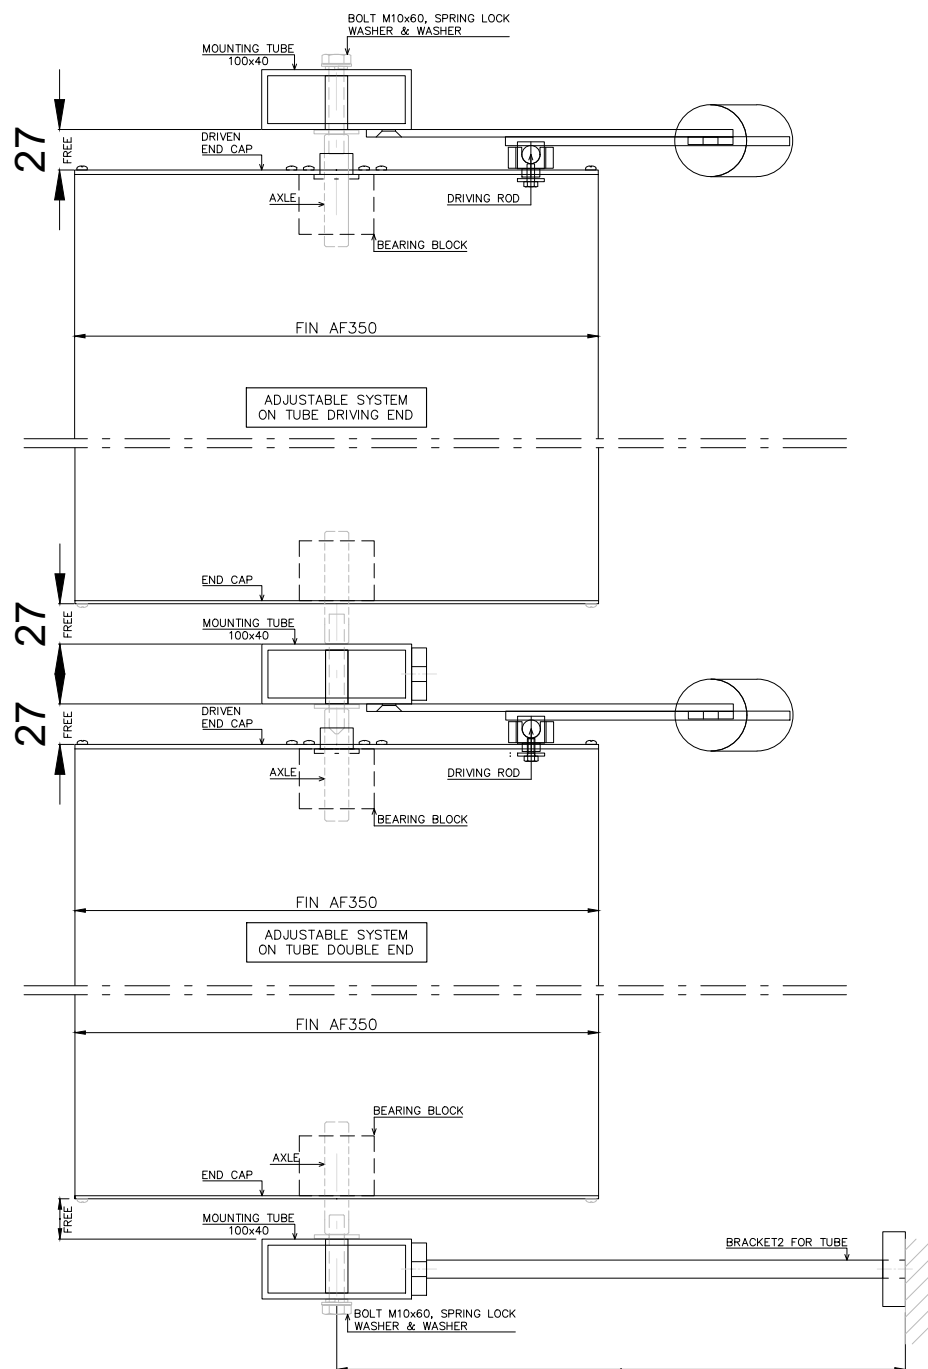

BuildingElegance

C	-	-	-
B	-	-	-
A	-	-	-
-	-	06-05-2022	
Rev.	Eng.	Date	Revision description

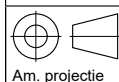

Am. projectie
Format: A4
Dimension tolerances:
NEN-ISO-2768-1-m
Weldment tolerances:
DIN 8570B

Scale: 1 : 5
Status:

DEF

Customer:

-

Project:

-

Description:


A-T Plan

Drawing number:

31 1605 0042

Revision:

-

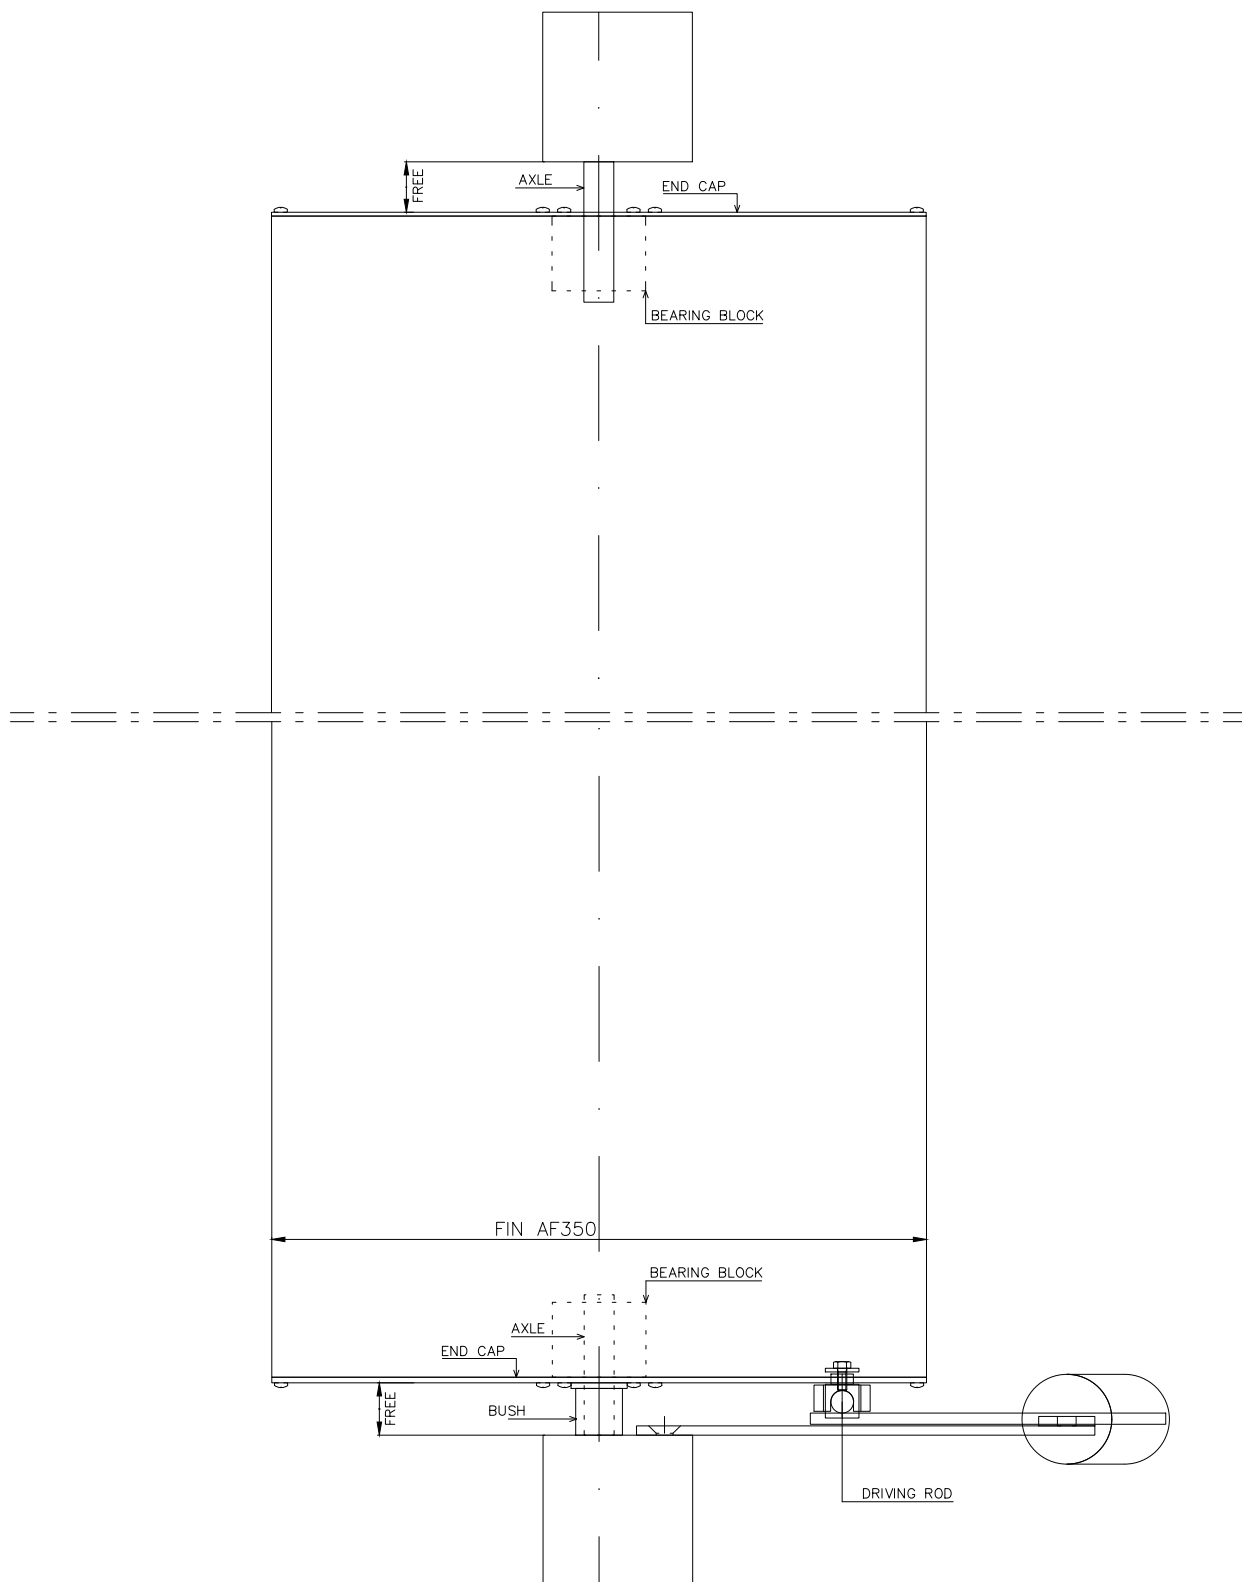


VERTICAL FIN350



BuildingElegance


C	-	-	-
B	-	-	-
A	-	-	-
-	-	06-05-2022	
Rev.	Eng.	Date	Revision description

	Format: A4	Scale: 1 : 4	Customer:		Description:	
	Status:		-		300DC Vertical	
Dimension tolerances: NEN-ISO-2768-1-m Weldment tolerances: DIN 8570B		DEF		Project:	Drawing number:	Revision:
		-			31 1605 0043	-

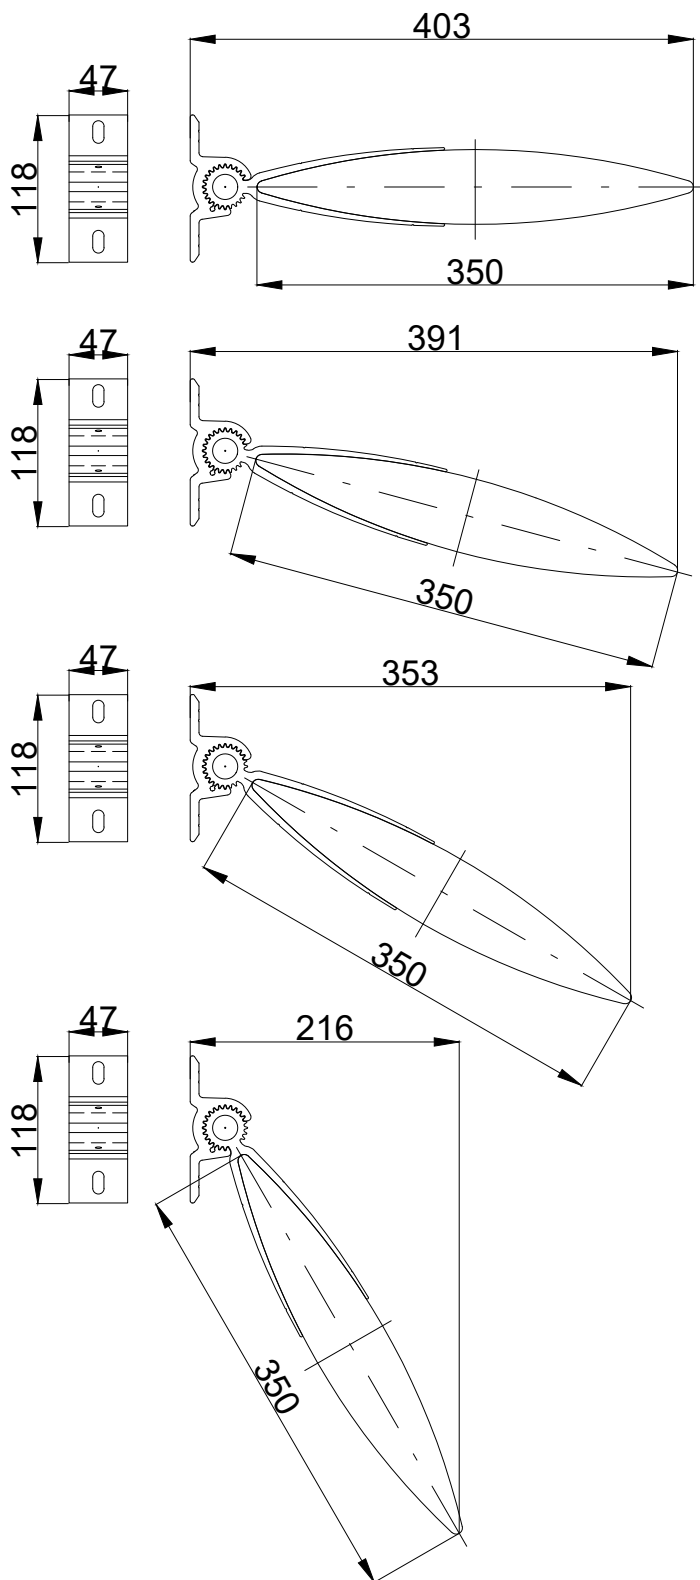

BuildingElegance

C	-	-	-
B	-	-	-
A	-	-	-
-	-	06-05-2022	
Rev.	Eng.	Date	Revision description

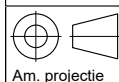

Am. projectie
Dimension tolerances:
NEN-ISO-2768-1-m
Weldment tolerances:
DIN 8570B

Format:
A4

Scale: **1 : 6**
Status:

DEF

Customer:

Project:

Description:

300DC Brackets


Drawing number:

31 1605 0044

Revision:


-

Fittingplan RI-2

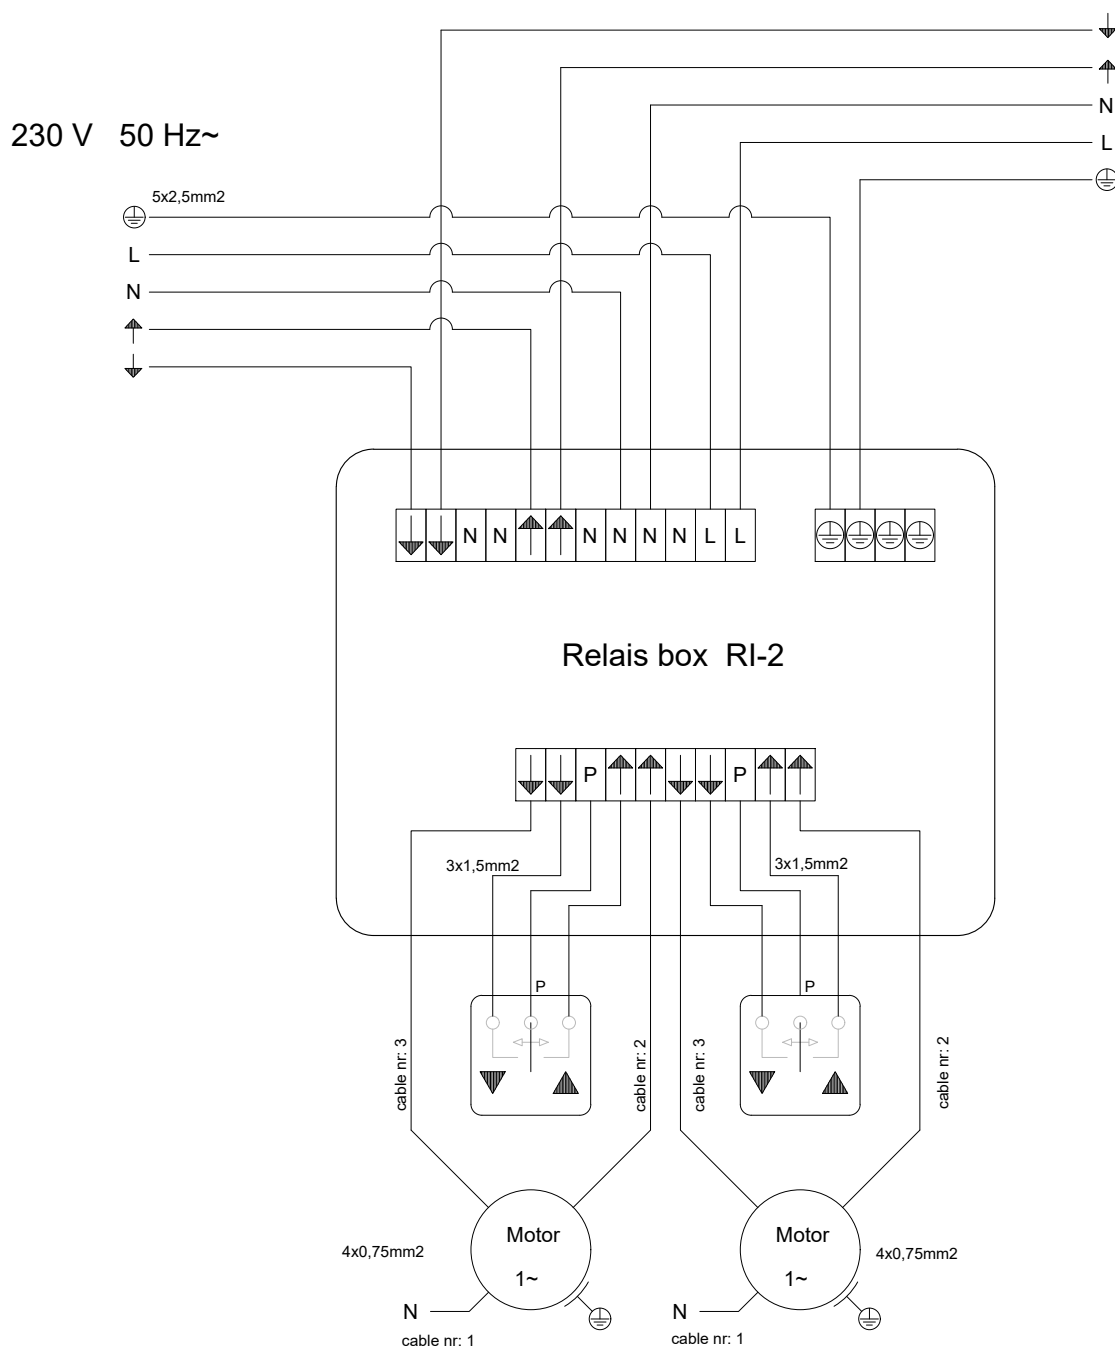

BuildingElegance

C	-	-	-
B	-	-	-
A	-	-	-
-	-	06-05-2022	
Rev.	Eng.	Date	Revision description

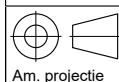

Format: **A4**

Scale: **1 : 5**

Customer:

-

Project:

-

Description:

Fittingplan

Drawing number:

31 1605 0045

Revision:

-

Dimension tolerances:
NEN-ISO-2768-1-m
Weldment tolerances:
DIN 8570B

DEF